


1 PROPOSED FRONT ELEVATION
SCALE: 1/4" = 1'-0"

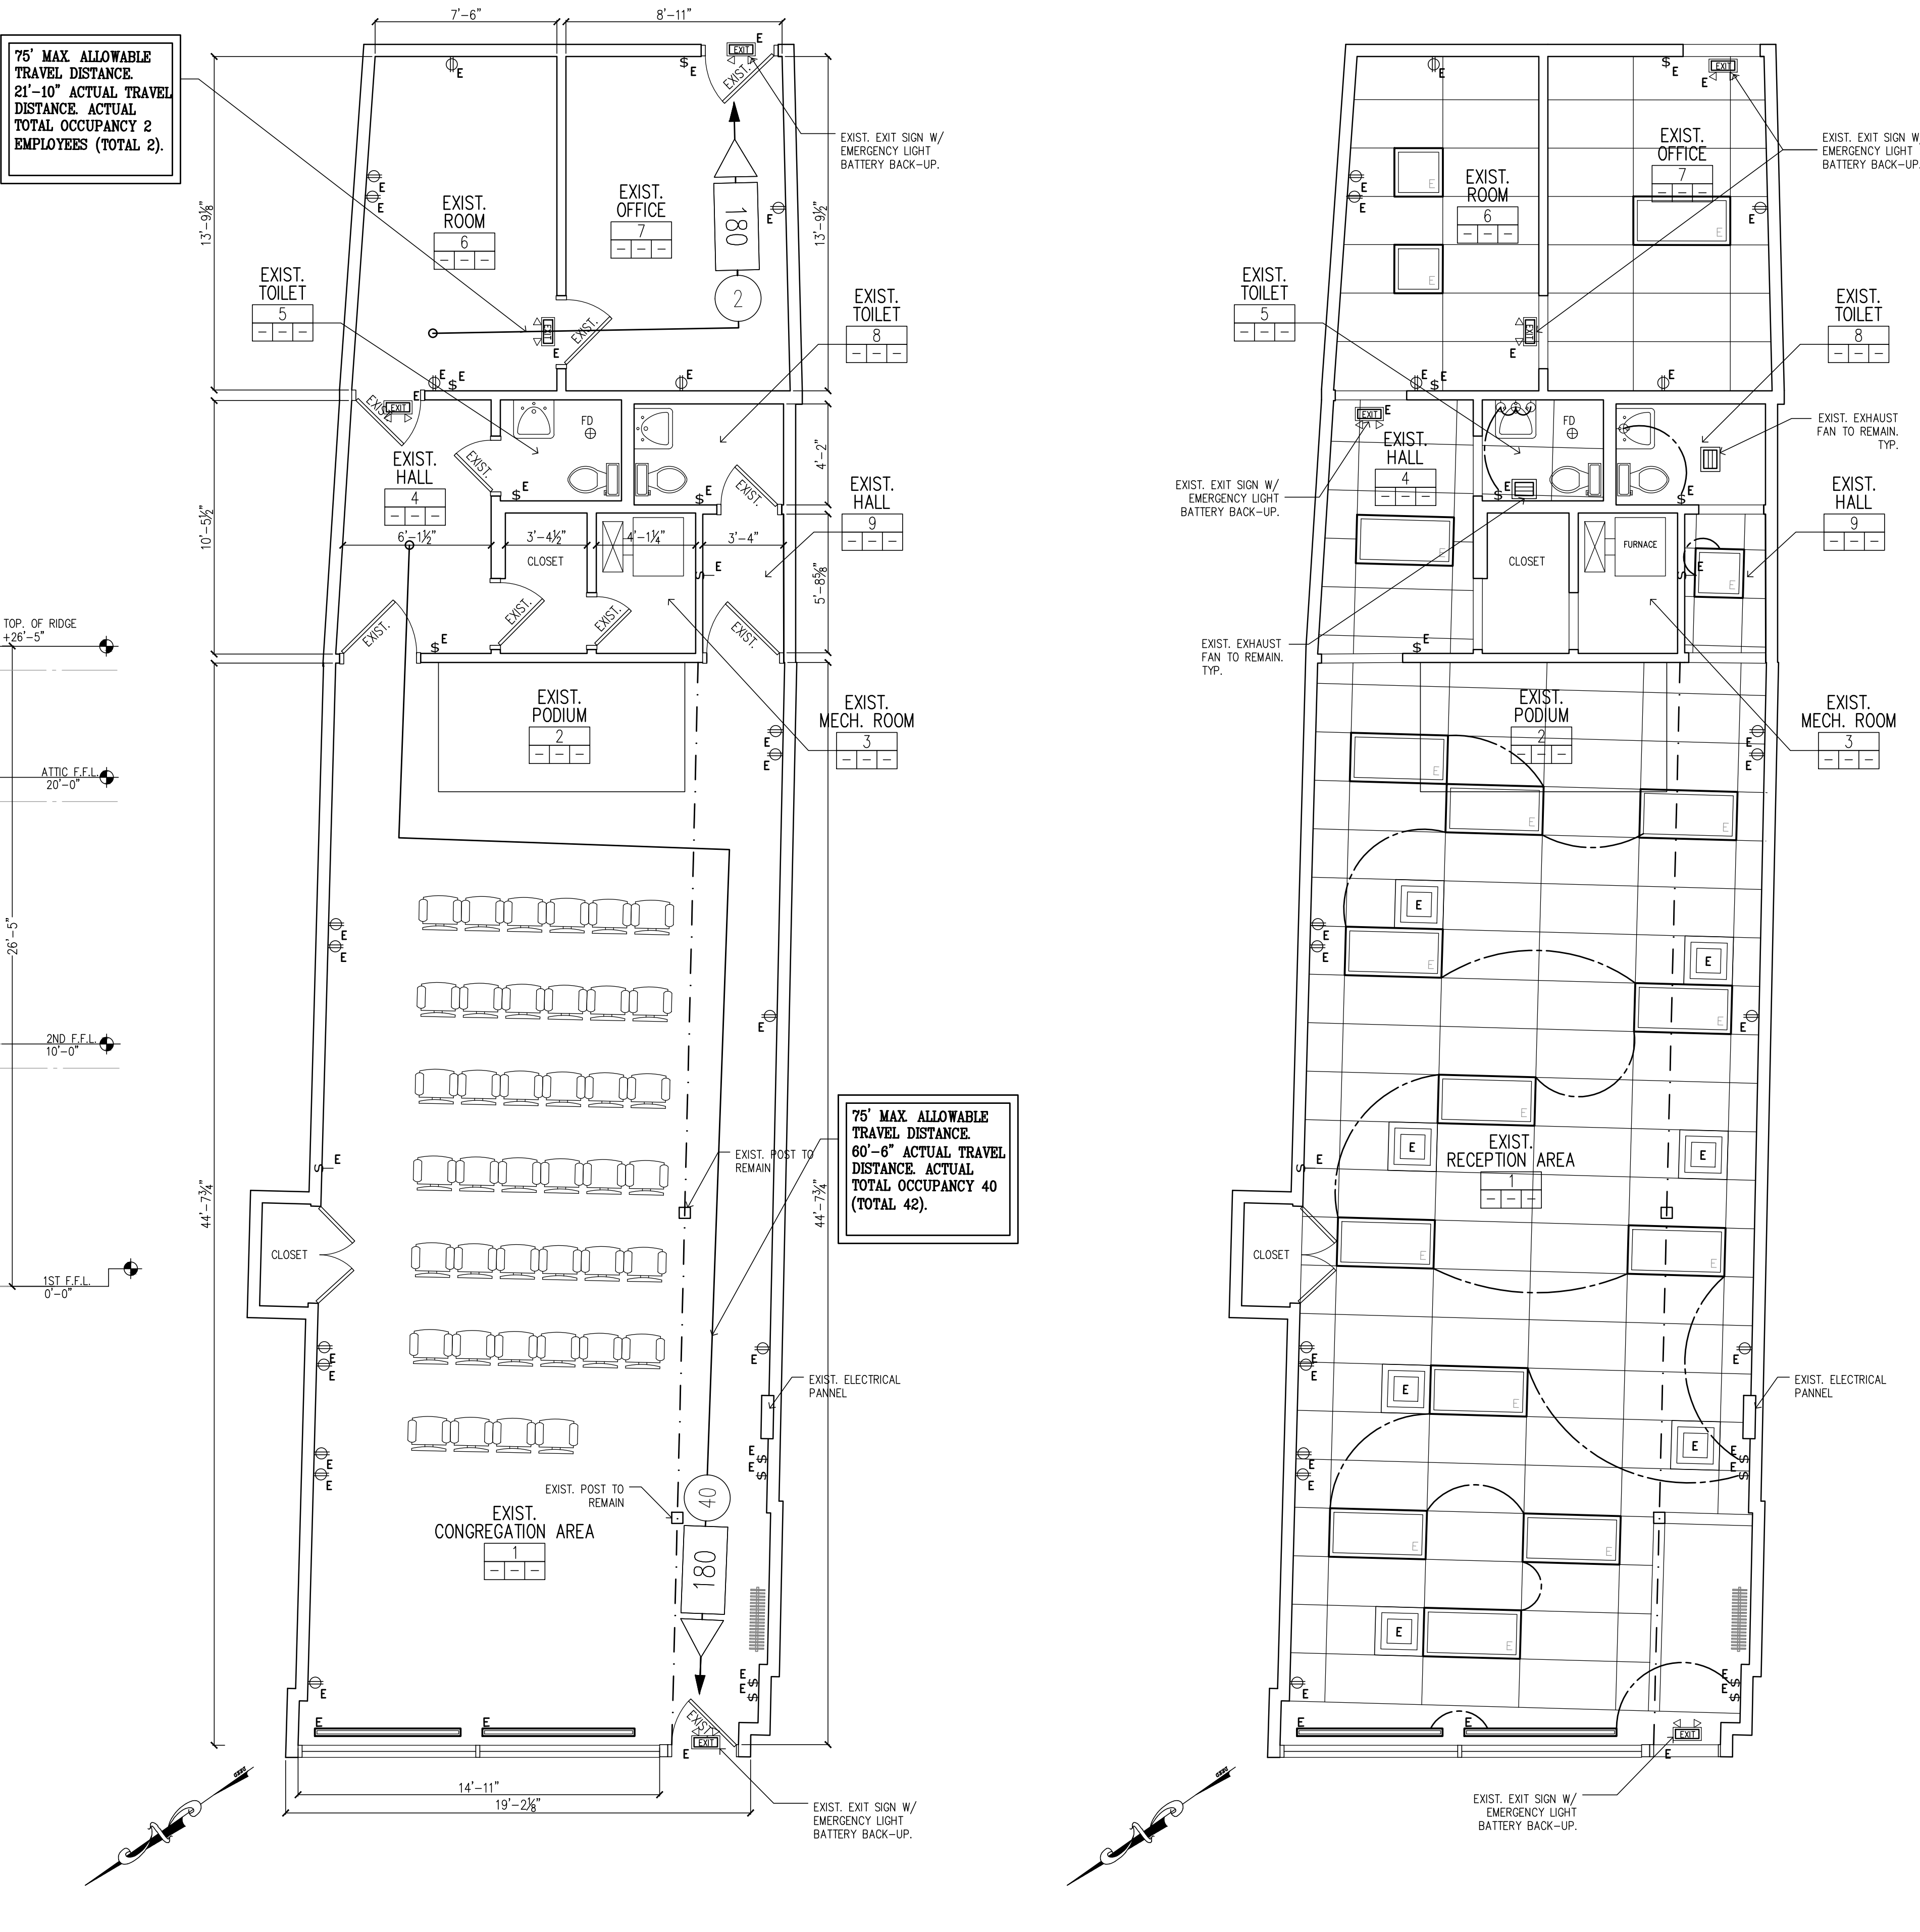


2 PROPOSED FIRST FLOOR PLAN
SCALE: 1/4" = 1'-0"

3 REFLECTED CEILING PLAN
SCALE: 1/4" = 1'-0"

N BROAD ST

N BROAD ST

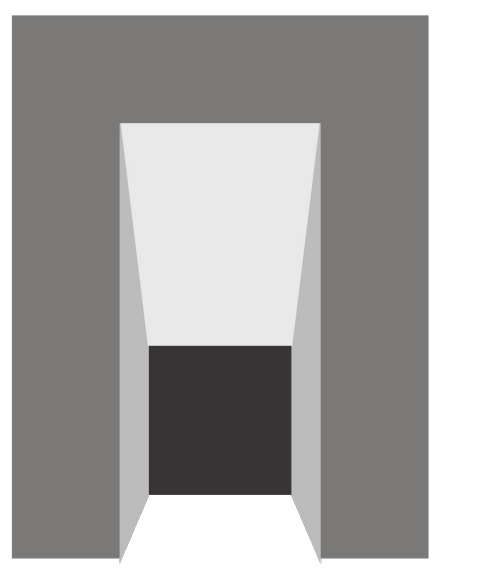

AM ARCHITECT'S STUDIO
ARCHITECTURE, INTERIOR DESIGN & CONSTRUCTION ADMINISTRATION, PLANNING, PROGRAMING & CODE ANALYSIS
WWW.AMARCHITECTSTUDIO.COM

ARCHITECT
ALLENDE MATOS
AIA, LEED AP
NY LICENSE NO. 034702
NJ LICENSE NO. 1658900
NJ PP LICENSE NO. 33L00621000
E. AMATOS@AMARCHITECTSTUDIO.COM
AM ARCHITECT'S STUDIO, LLC
545 LEXINGTON AVENUE
CLIFTON, NJ 07011
T. 973) 270-5166
E. INFO@AMARCHITECTSTUDIO.COM

CONSULTANT

REVISIONS

NO.	DATE	DESCRIPTIONS

PROJECT
NEW CHURCH AT EXISTING COMMERCIAL SPACE:
329 NORTH BROAD, ELIZABETH, NJ
SHEET TITLE
PROPOSED FLOOR PLAN, REFLECTED CEILING PLAN & FRONT ELEVATION

SEAL & SIGNATURE

DATE:	03.09.2020
PROJECT NO.:	2020-29
DRAWING BY:	S.S.
CHECKED BY:	A.M.
DRAWING NO.	A-100
2 OF 2	