
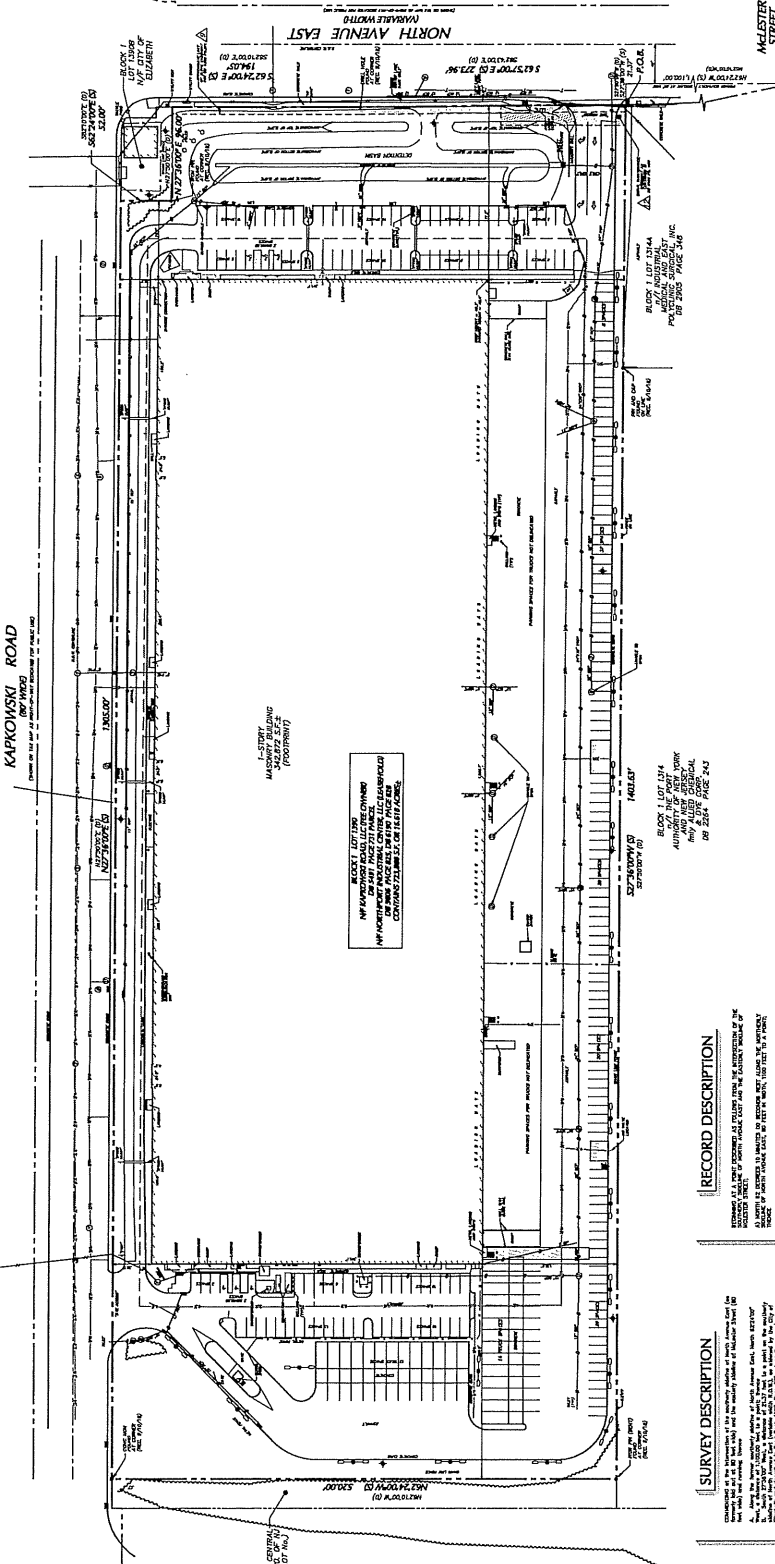


PROJECT LOCATION MAP  
SCALE: N.T.S.

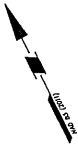

**SURVEY DESCRIPTION**












**GENERAL NOTES**





**PARKING**








**LEGEND OF SYMBOLS & ABBREVIATIONS**

















**REVISIONS**

No.	Description	Date
1	ISSUED FOR PERMIT	

**LANGAN**

LANGAN ENGINEERING AND SURVEYING, INC.






**PROJECT**

**NORTHPORT INDUSTRIAL CENTER**









**SURVEYOR'S CERTIFICATION**




