

REVISIONS		
DATE	NAME	LIC. NO.

MATCH LINE

SEE SHEET 223

THIS MAP HAS BEEN DRAWN USING COMPUTER AIDED DRAFTING/DESIGN (CAD/D)

NEW JERSEY DEPARTMENT OF THE TREASURY
 DIVISION OF TAXATION
 APPROVED AS A TAX MAP PURSUANT TO THE AUTHORITY OF
 N.J.S.A. 54:1-15 AND N.J.S.A. 54:2B-1
 FOR THE DIRECTOR, DIVISION OF TAXATION




DATE MAR 31 2022 SERIAL NO. E1129

TAX MAP
CITY OF ELIZABETH
 UNION COUNTY NEW JERSEY
 SCALE: 1" = 200' FEB. 15, 2019
GLEN J. LLOYD
 N.J. PROFESSIONAL LAND SURVEYOR LIC. #GS037598
 MASER CONSULTING PA
 331 NEWMAN SPRINGS ROAD, SUITE 203
 RED BANK, NJ 07701



CITY OF NEWARK
 ESSEX COUNTY

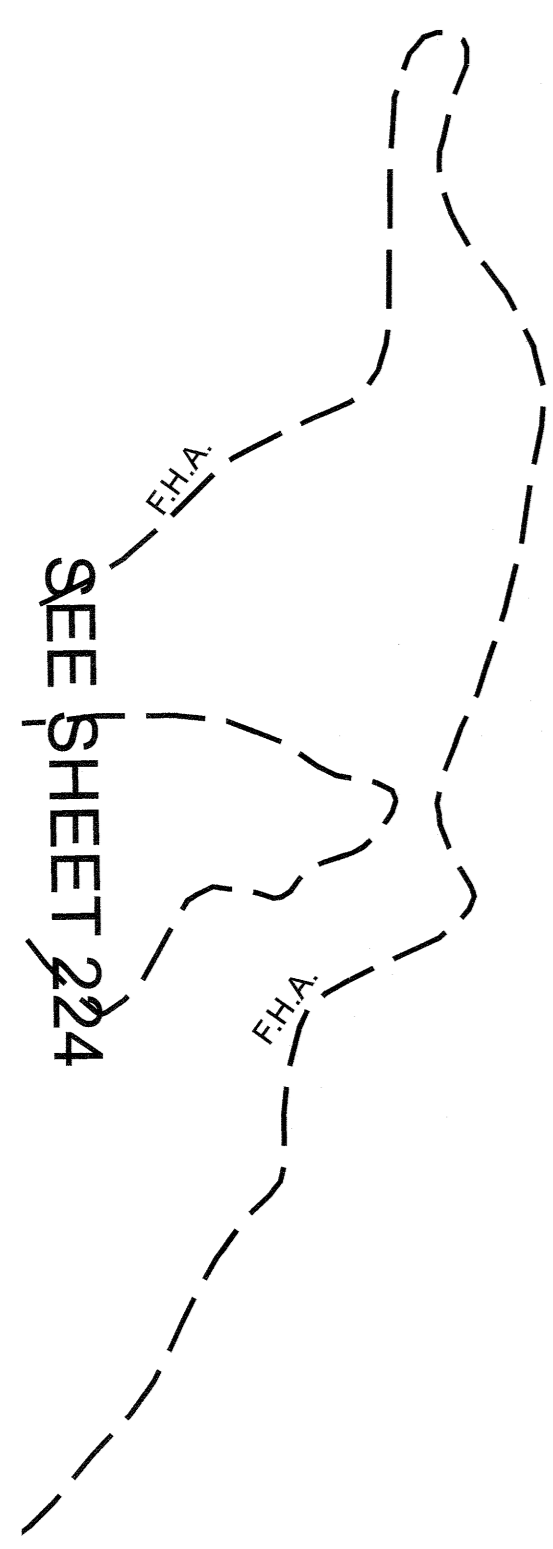

NEWARK AIRPORT

839

1
 TOTAL
 789.45 AC.±
 EXEMPTED
 PORT AUTHORITY
 OF N.Y. & N.J.

MATCH LINE

F.H.A.

F.H.A.

F.H.A.

PERIPHERAL DITCH

3952.19' (TOTAL)

N.J. TURNPIKE

F.H.A.

CONRAIL

(FORMERLY C.R.R. CO. OF NJ) NEWARK AND ELIZABETH BRANCH

CL. I 9

TOTAL
 18.28 AC.±

8433'(S) (TOTAL)

B.L.

1006

F.H.A.

PORT AUTHORITY MARINE TERMINAL

F.H.A.

SEE SHEET 227