
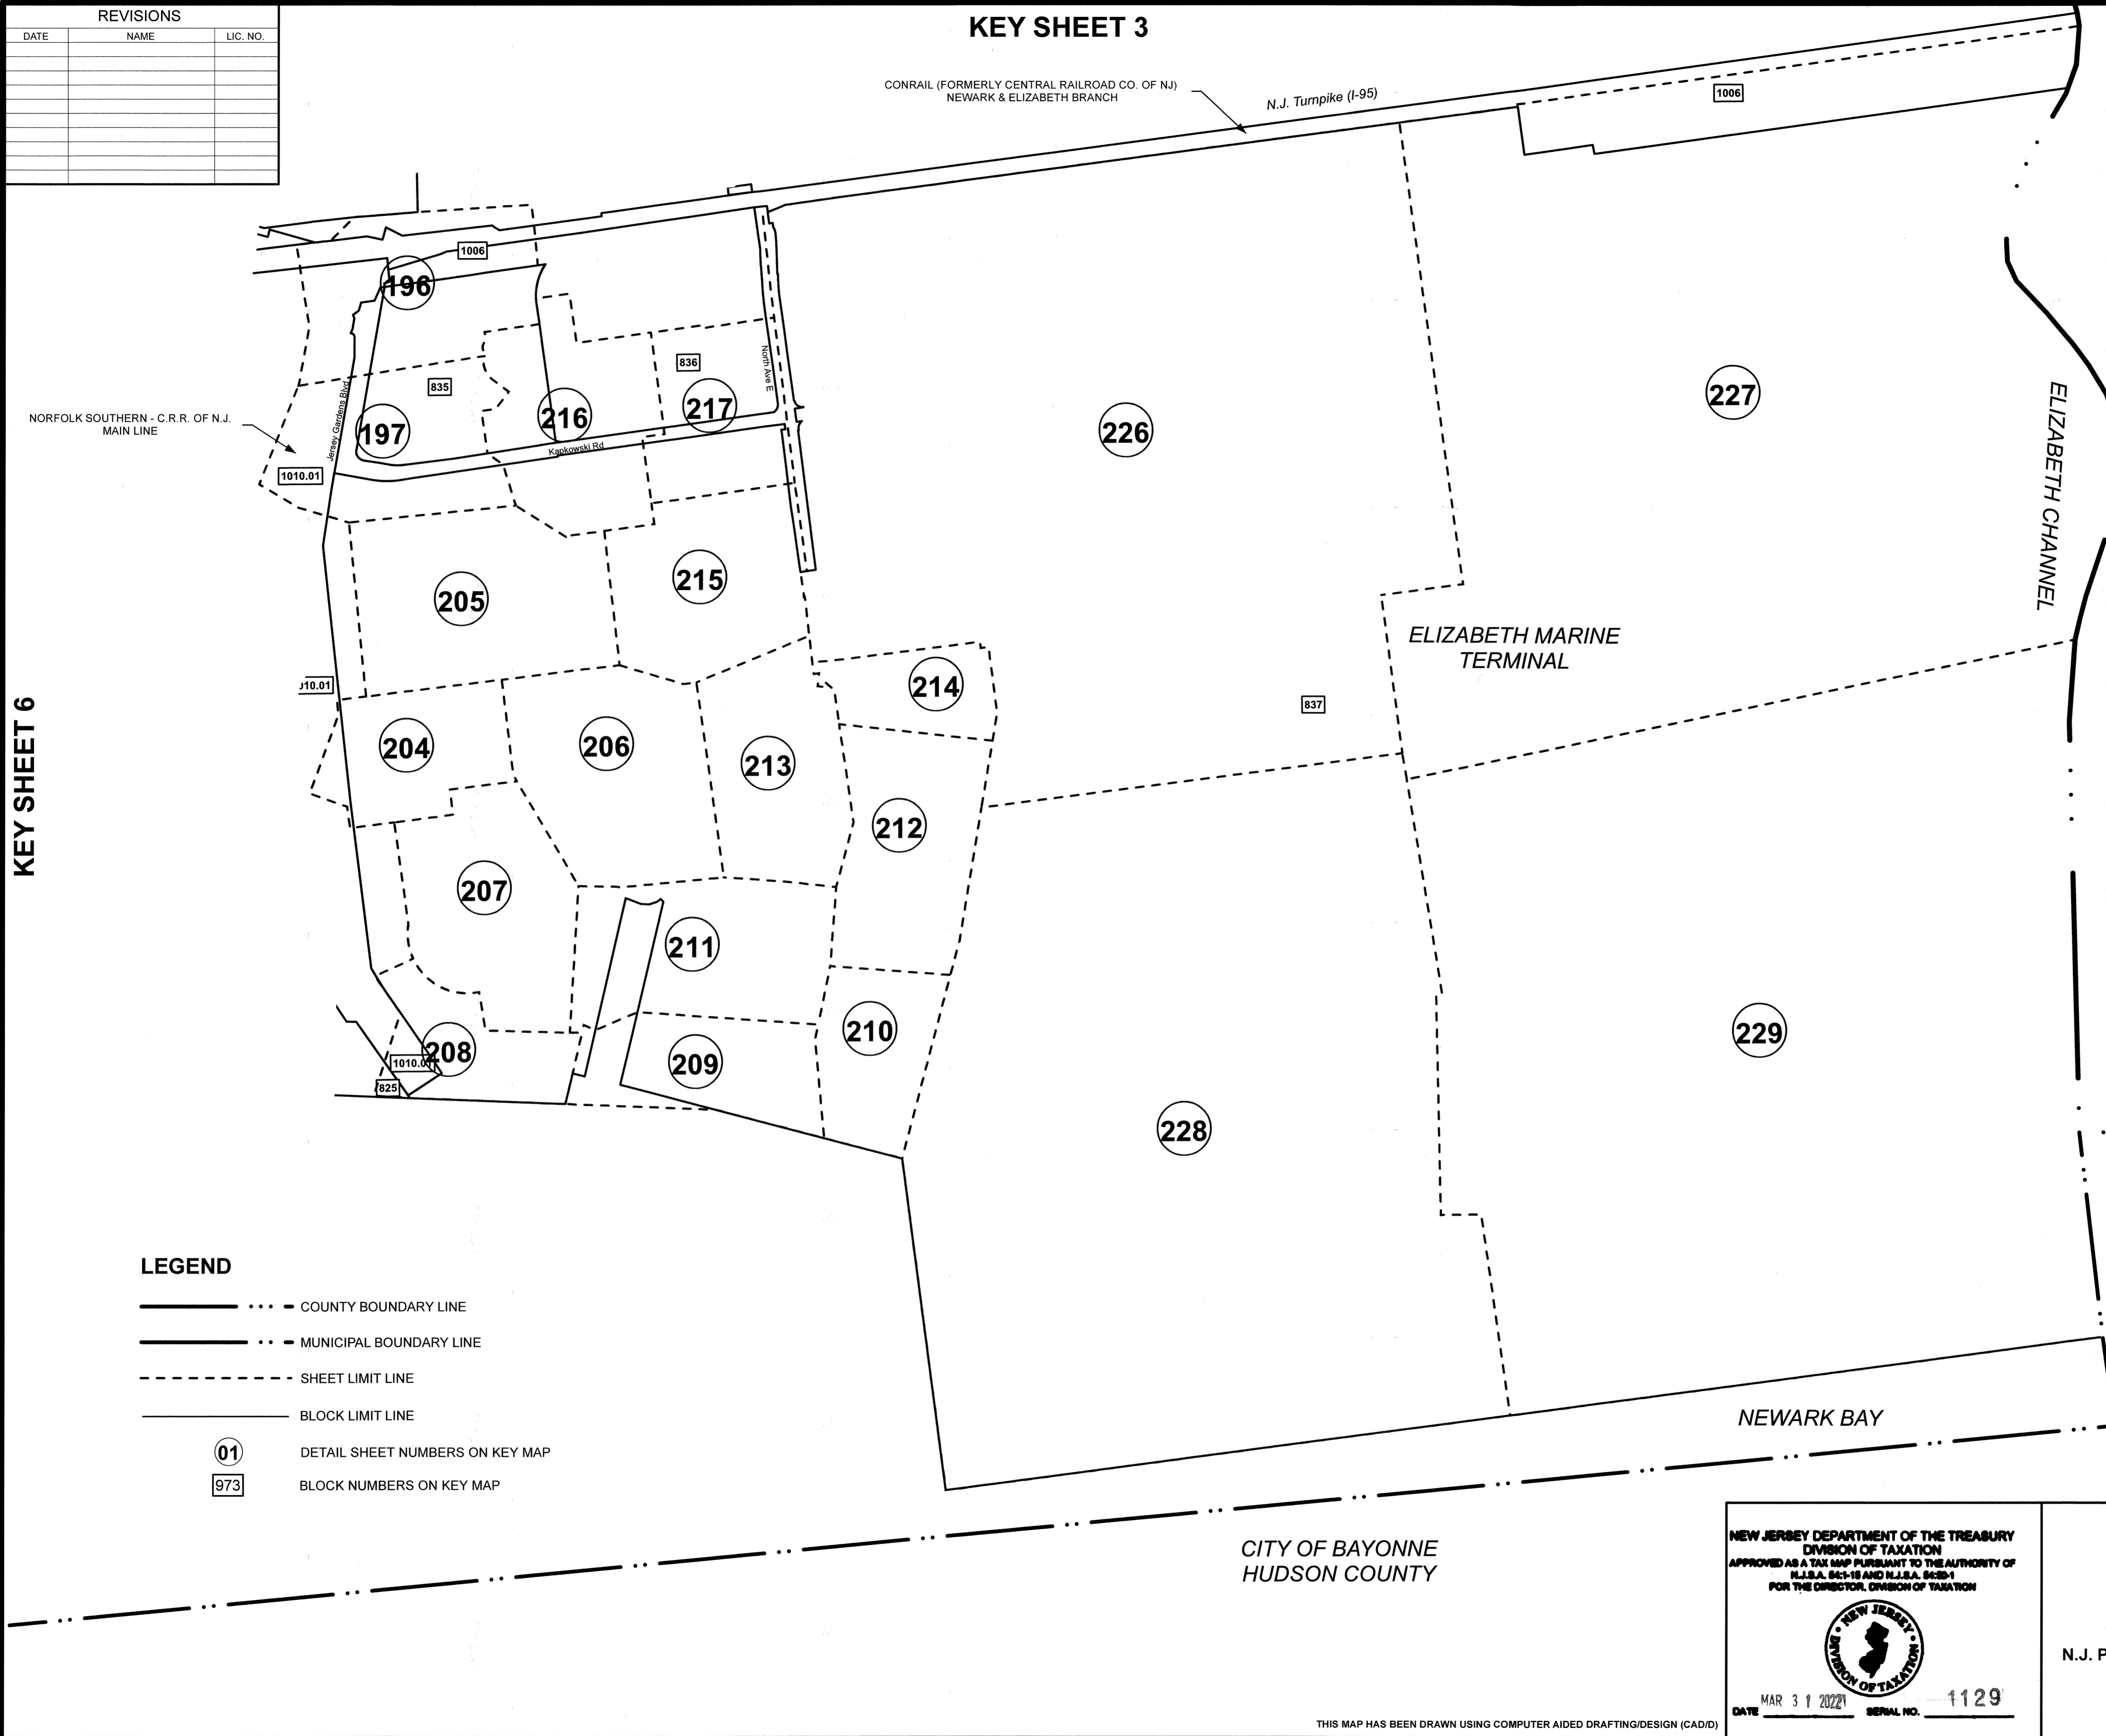


KEY SHEET 3

REVISIONS		
DATE	NAME	LIC. NO.

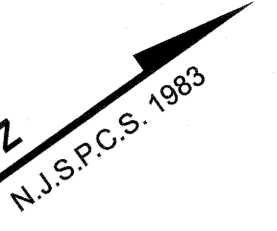

LEGEND

- COUNTY BOUNDARY LINE
- MUNICIPAL BOUNDARY LINE
- SHEET LIMIT LINE
- BLOCK LIMIT LINE
- 01 DETAIL SHEET NUMBERS ON KEY MAP
- 973 BLOCK NUMBERS ON KEY MAP

NEW JERSEY DEPARTMENT OF THE TREASURY  
 DIVISION OF TAXATION  
 APPROVED AS A TAX MAP PURSUANT TO THE AUTHORITY OF  
 N.J.S.A. 84:1-18 AND N.J.S.A. 84:2B-1  
 FOR THE DIRECTOR, DIVISION OF TAXATION

DATE MAR 31 2021 SERIAL NO. 1129

**TAX MAP**  
**CITY OF ELIZABETH**  
 UNION COUNTY NEW JERSEY  
 SCALE: 1" = 500' FEB. 15, 2019  
**GLEN J. LLOYD**  
 N.J. PROFESSIONAL LAND SURVEYOR LIC. #GS037598  
 MASER CONSULTING PA  
 331 NEWMAN SPRINGS ROAD, SUITE 203  
 RED BANK, NJ 07701

THIS MAP HAS BEEN DRAWN USING COMPUTER AIDED DRAFTING/DESIGN (CAD/D)